


REV.	DESCRIPTION	DATE	APPROVED

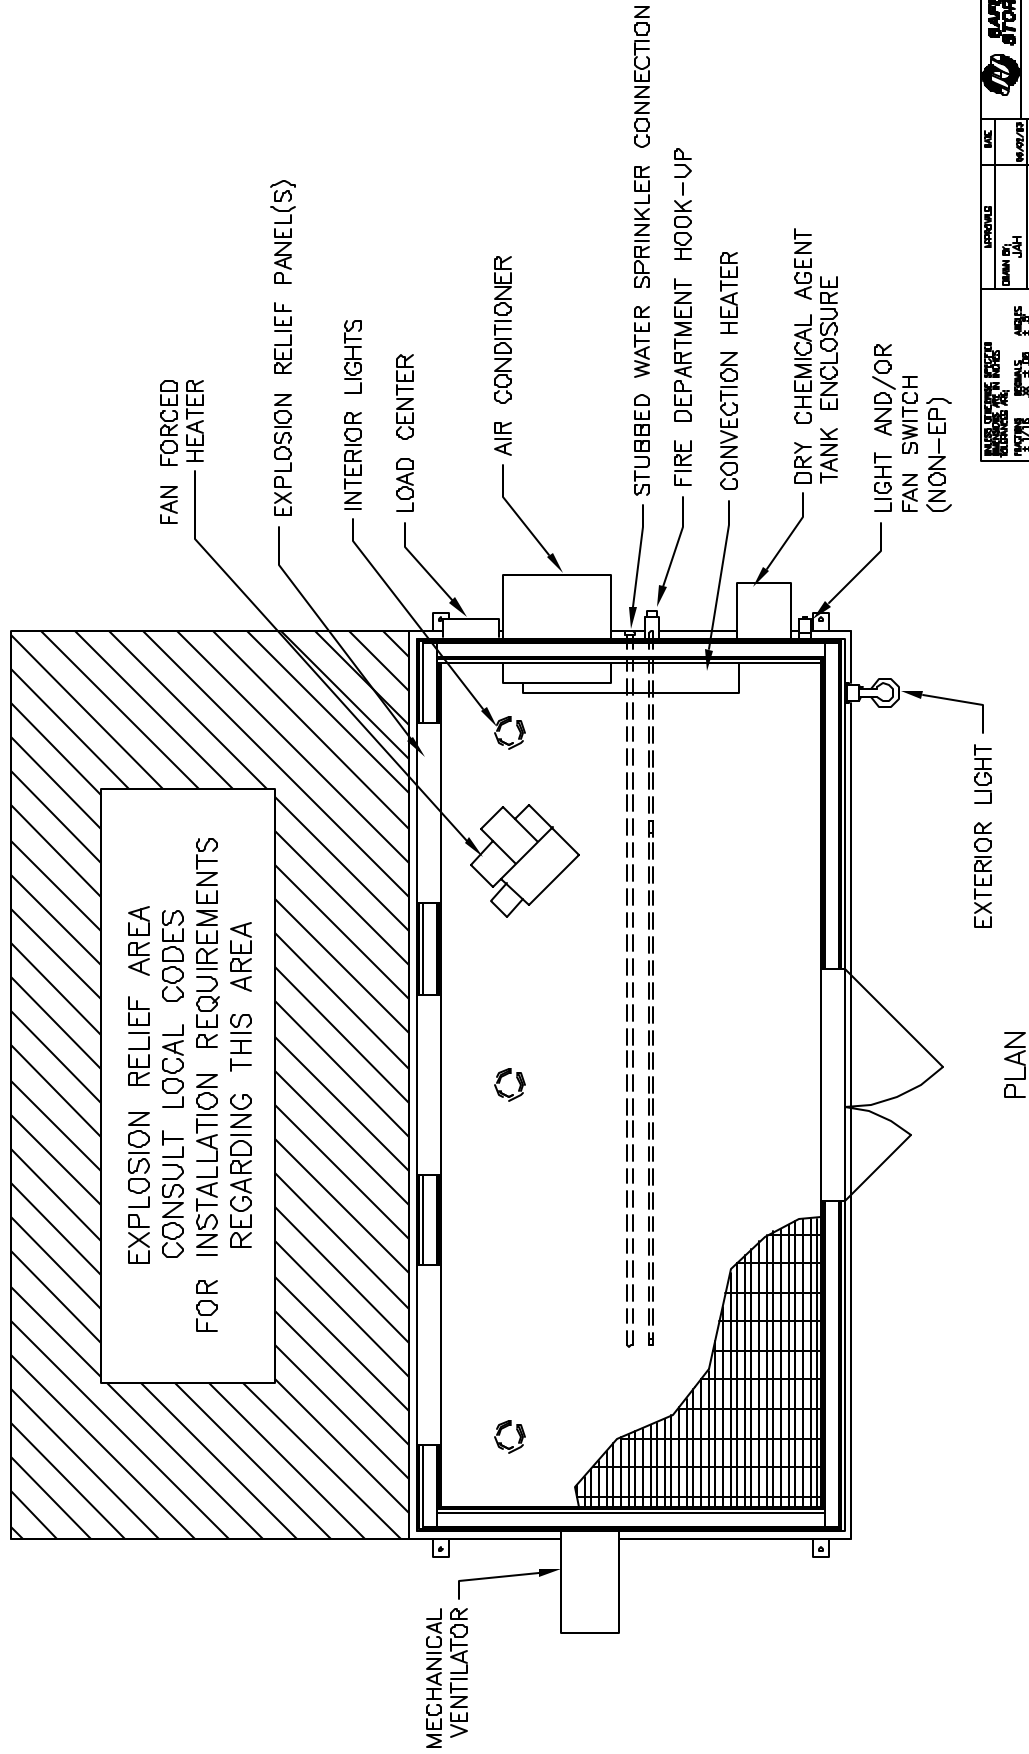

COPYRIGHT © 1999 BY SAFETY STORAGE, INC.
 ALL RIGHTS RESERVED
 THESE DOCUMENTS ARE NOT TO BE REPRODUCED
 OR TRANSMITTED IN ANY FORM OR BY ANY MEANS
 WITHOUT PERMISSION FROM SAFETY STORAGE, INC.

DESIGNED BY	DATE	SAFETY STORAGE STANDARD OPTION LOCATIONS
DRAWN BY	REVISED	
CHECKED BY	DATE	SCALE: 1/32 FILE: OPTIONS LAYOUTS SHEET 1 OF 1
MR. HOLLISTER	REV. NO. B	
PROJECT NO.		
REV. NO.		